




H-12-2

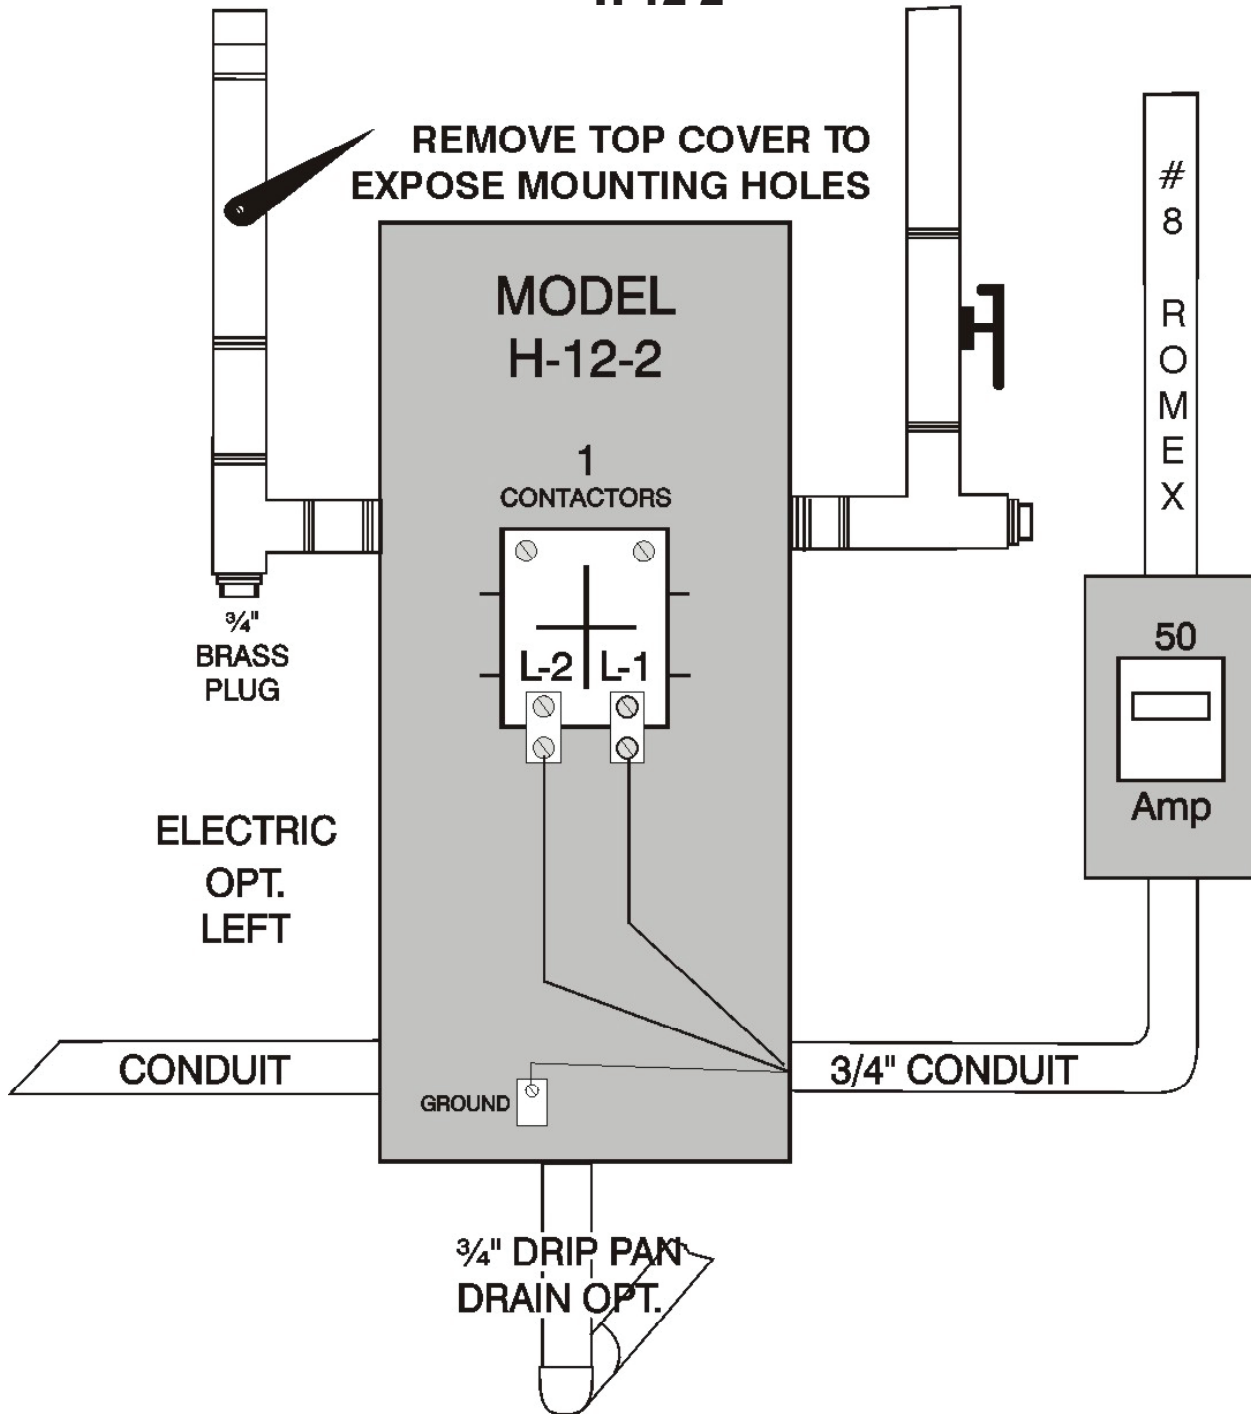

NOTE: NO DISCONNECTS REQUIRED IF MAIN ELECTRIC SERVICE IS IN VIEW FROM TANKLESS INSTALLED LOCATION USING ONE 1" CONDUIT: