


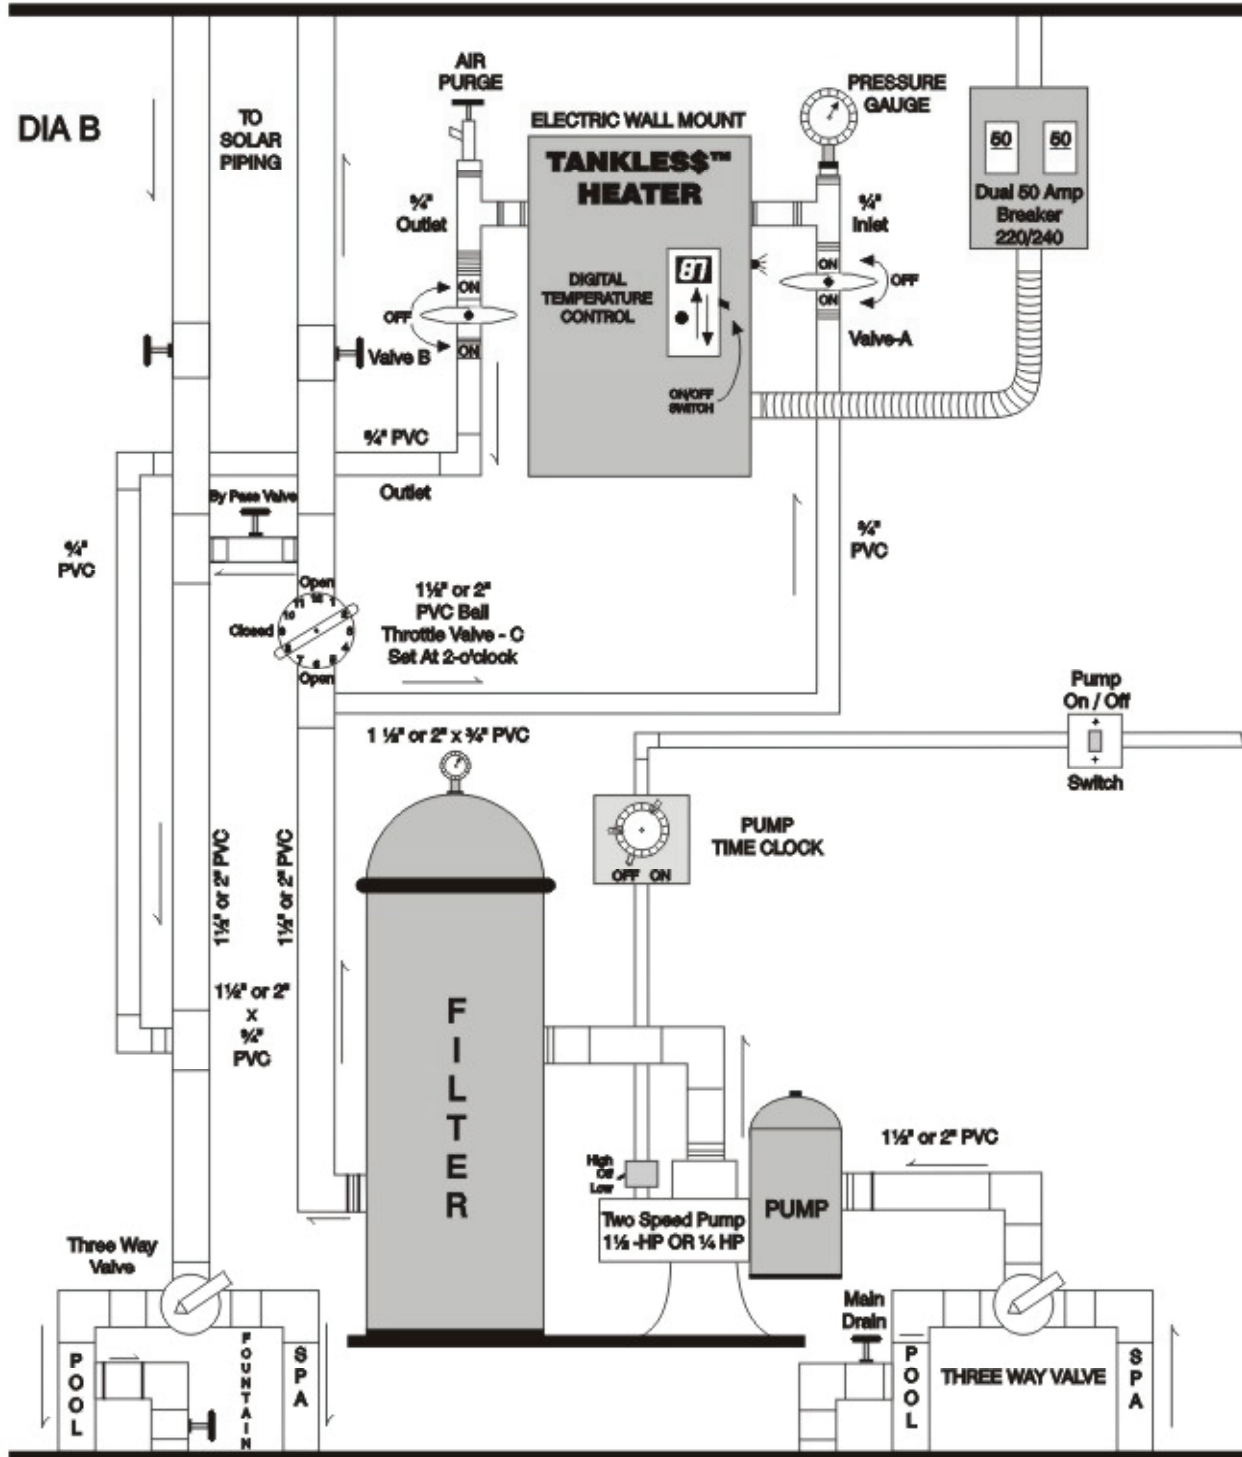

Solar Piping



MODEL & KW SIZE	SINGLE BREAKER SIZE	DUAL BREAKER SIZE	MAIN WIRE SIZE	DUAL WIRE SIZE
SP-18	100 - AMP	50 - AMP	3 - AWG	8 - AWG
SP-24	125 - AMP	60 - AMP	3 - AWG	6 - AWG

Note: Use 90°C Copper Wire Only